

GIANCARLO RESIDENCE
36 EUCLID AVE
ATHERTON, CA

SUSTAINABLE DESIGN AND
PRODUCT MANAGEMENT
122 FAIRMOUNT AVENUE
SANTA CRUZ, CA 95062
PHONE: (831) 459-7300
sustainabledesignpm.com

CRS DIMENSIONS AND UTILITY ROUGH-IN DIMENSIONS


REVISION: DATE
SUBMITTAL 12/09/2010

DATE: 05/02/2011
SCALE: NONE


SHEET:

CRS-2


CRS-HTG -DHW -R-SLR-HV -SPGRSHUNT

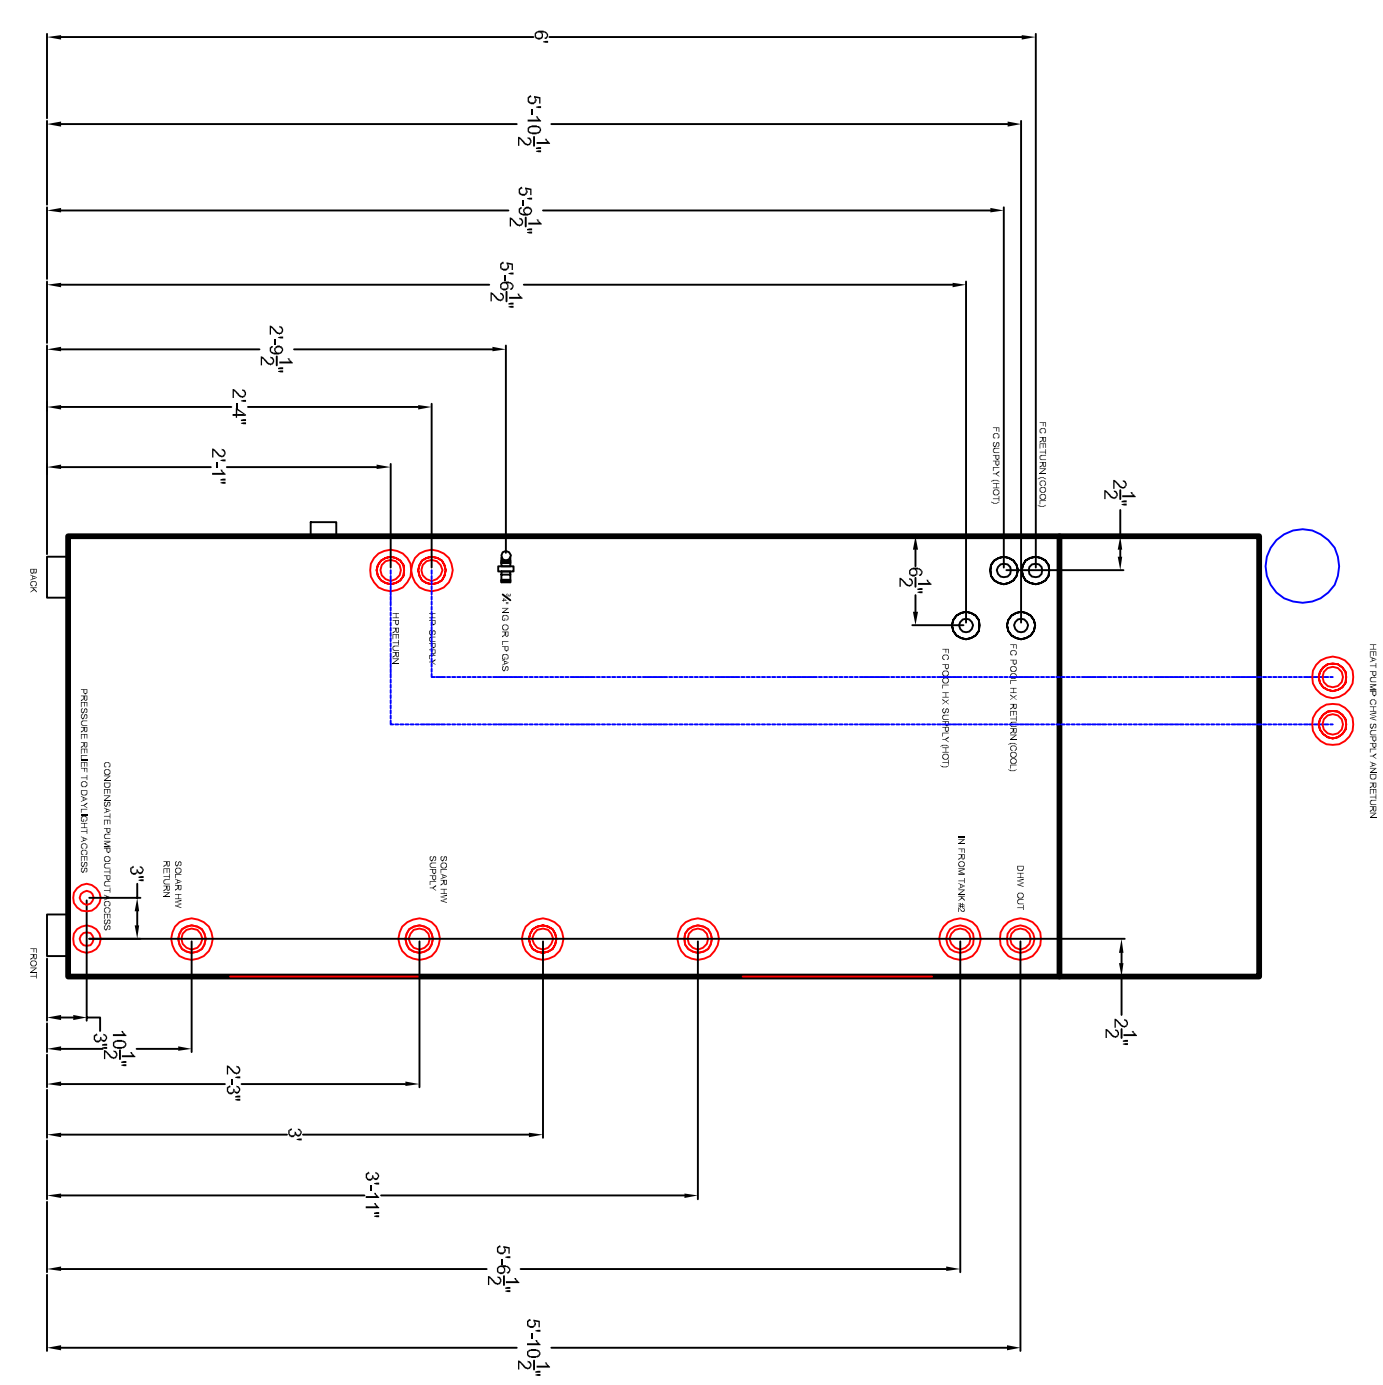


LEFT SIDE VIEW

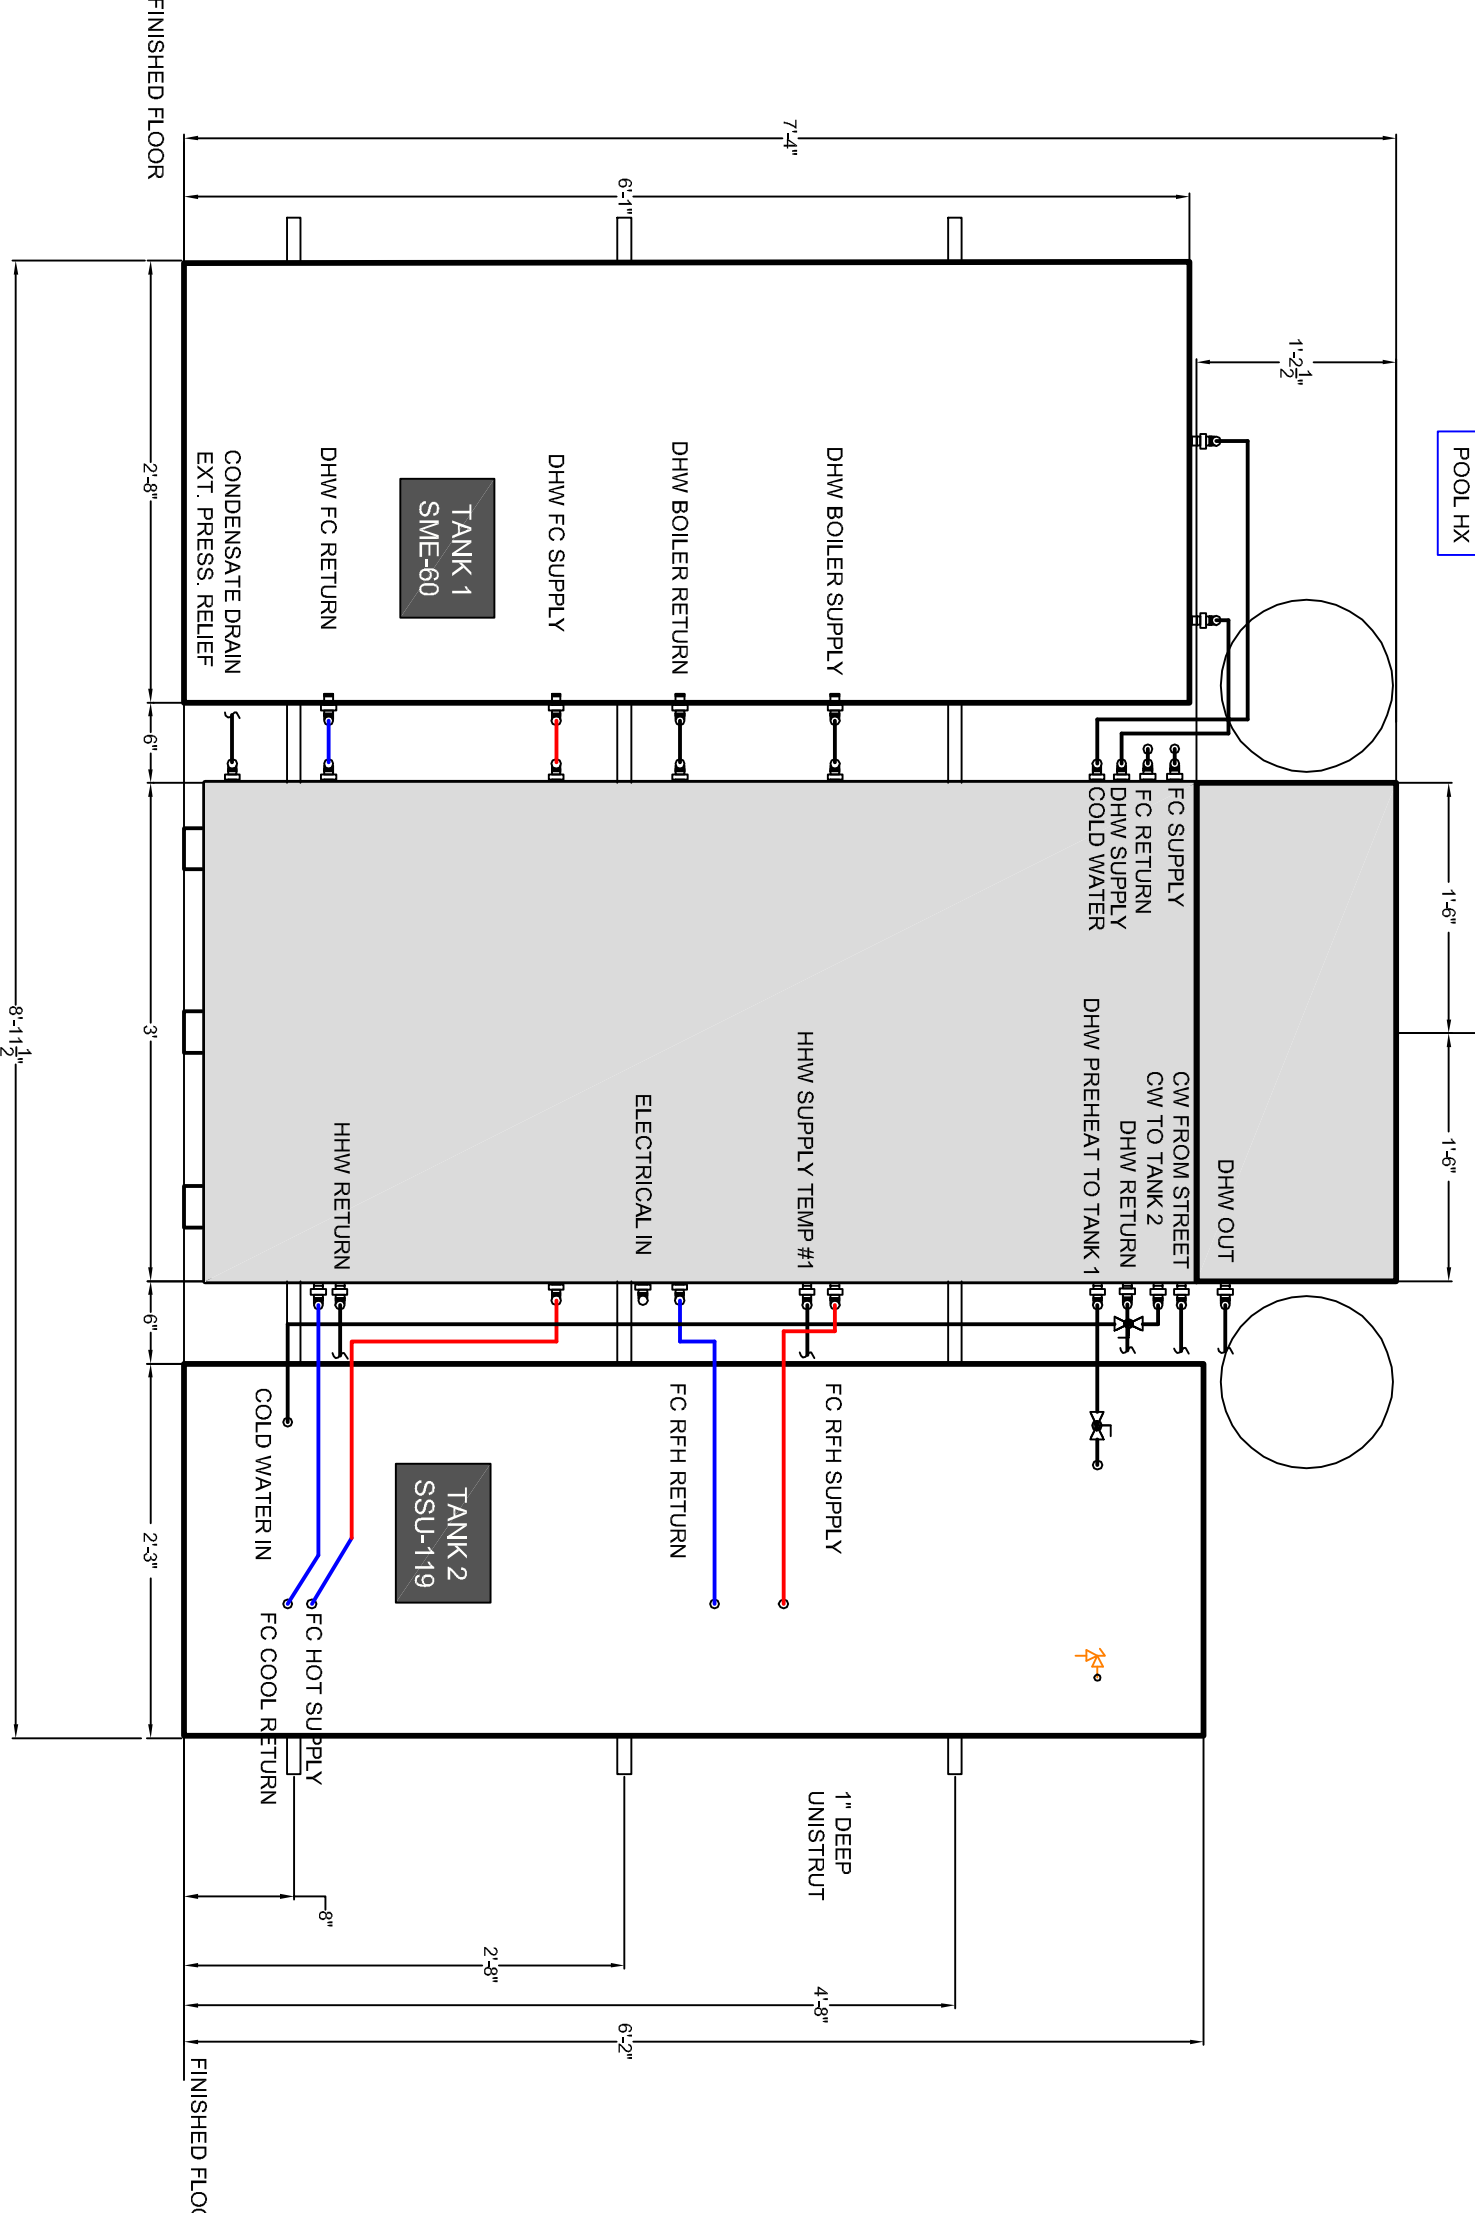


FRONT VIEW

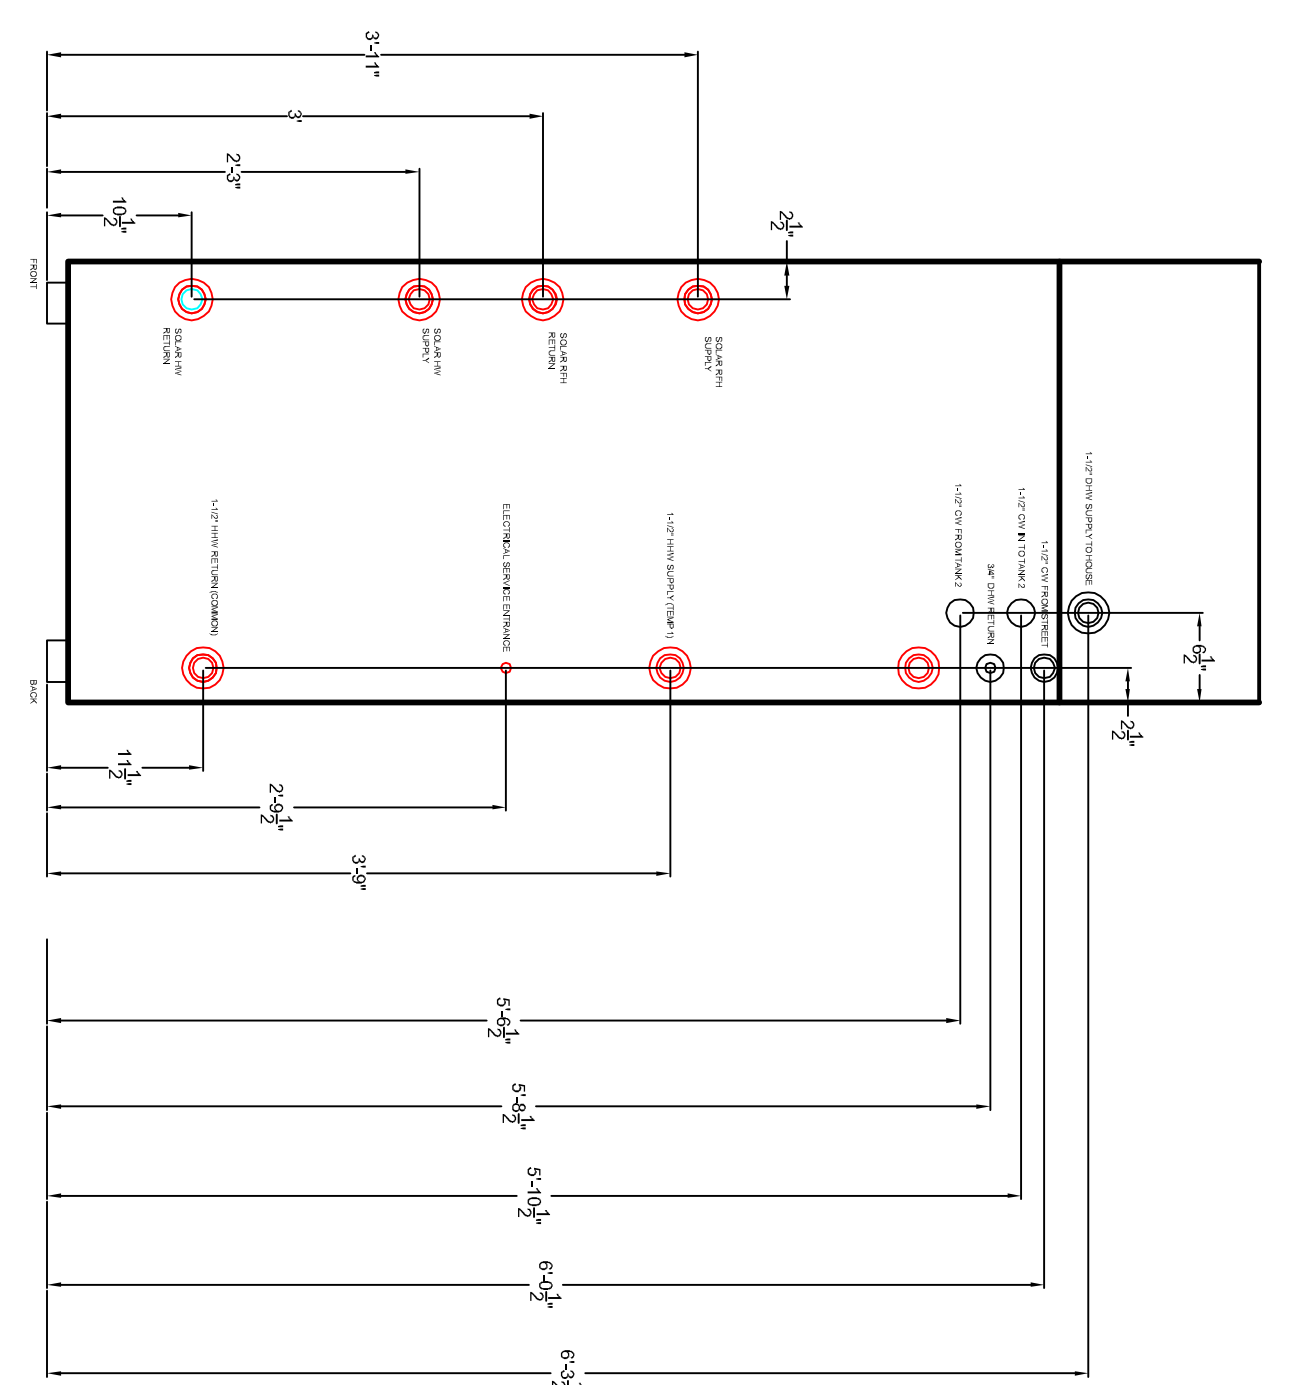

RIGHT SIDE VIEW

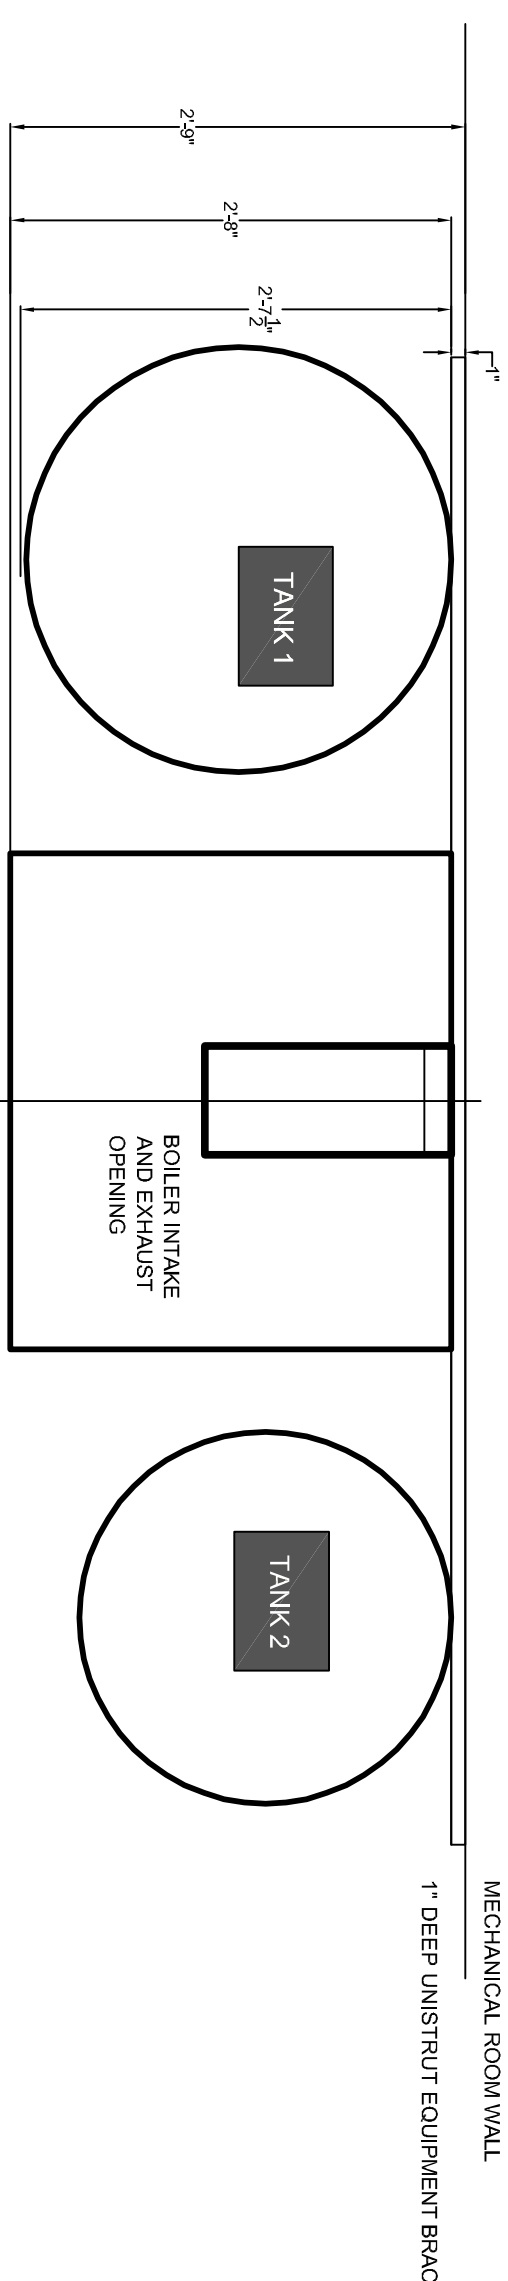

PLAN VIEW

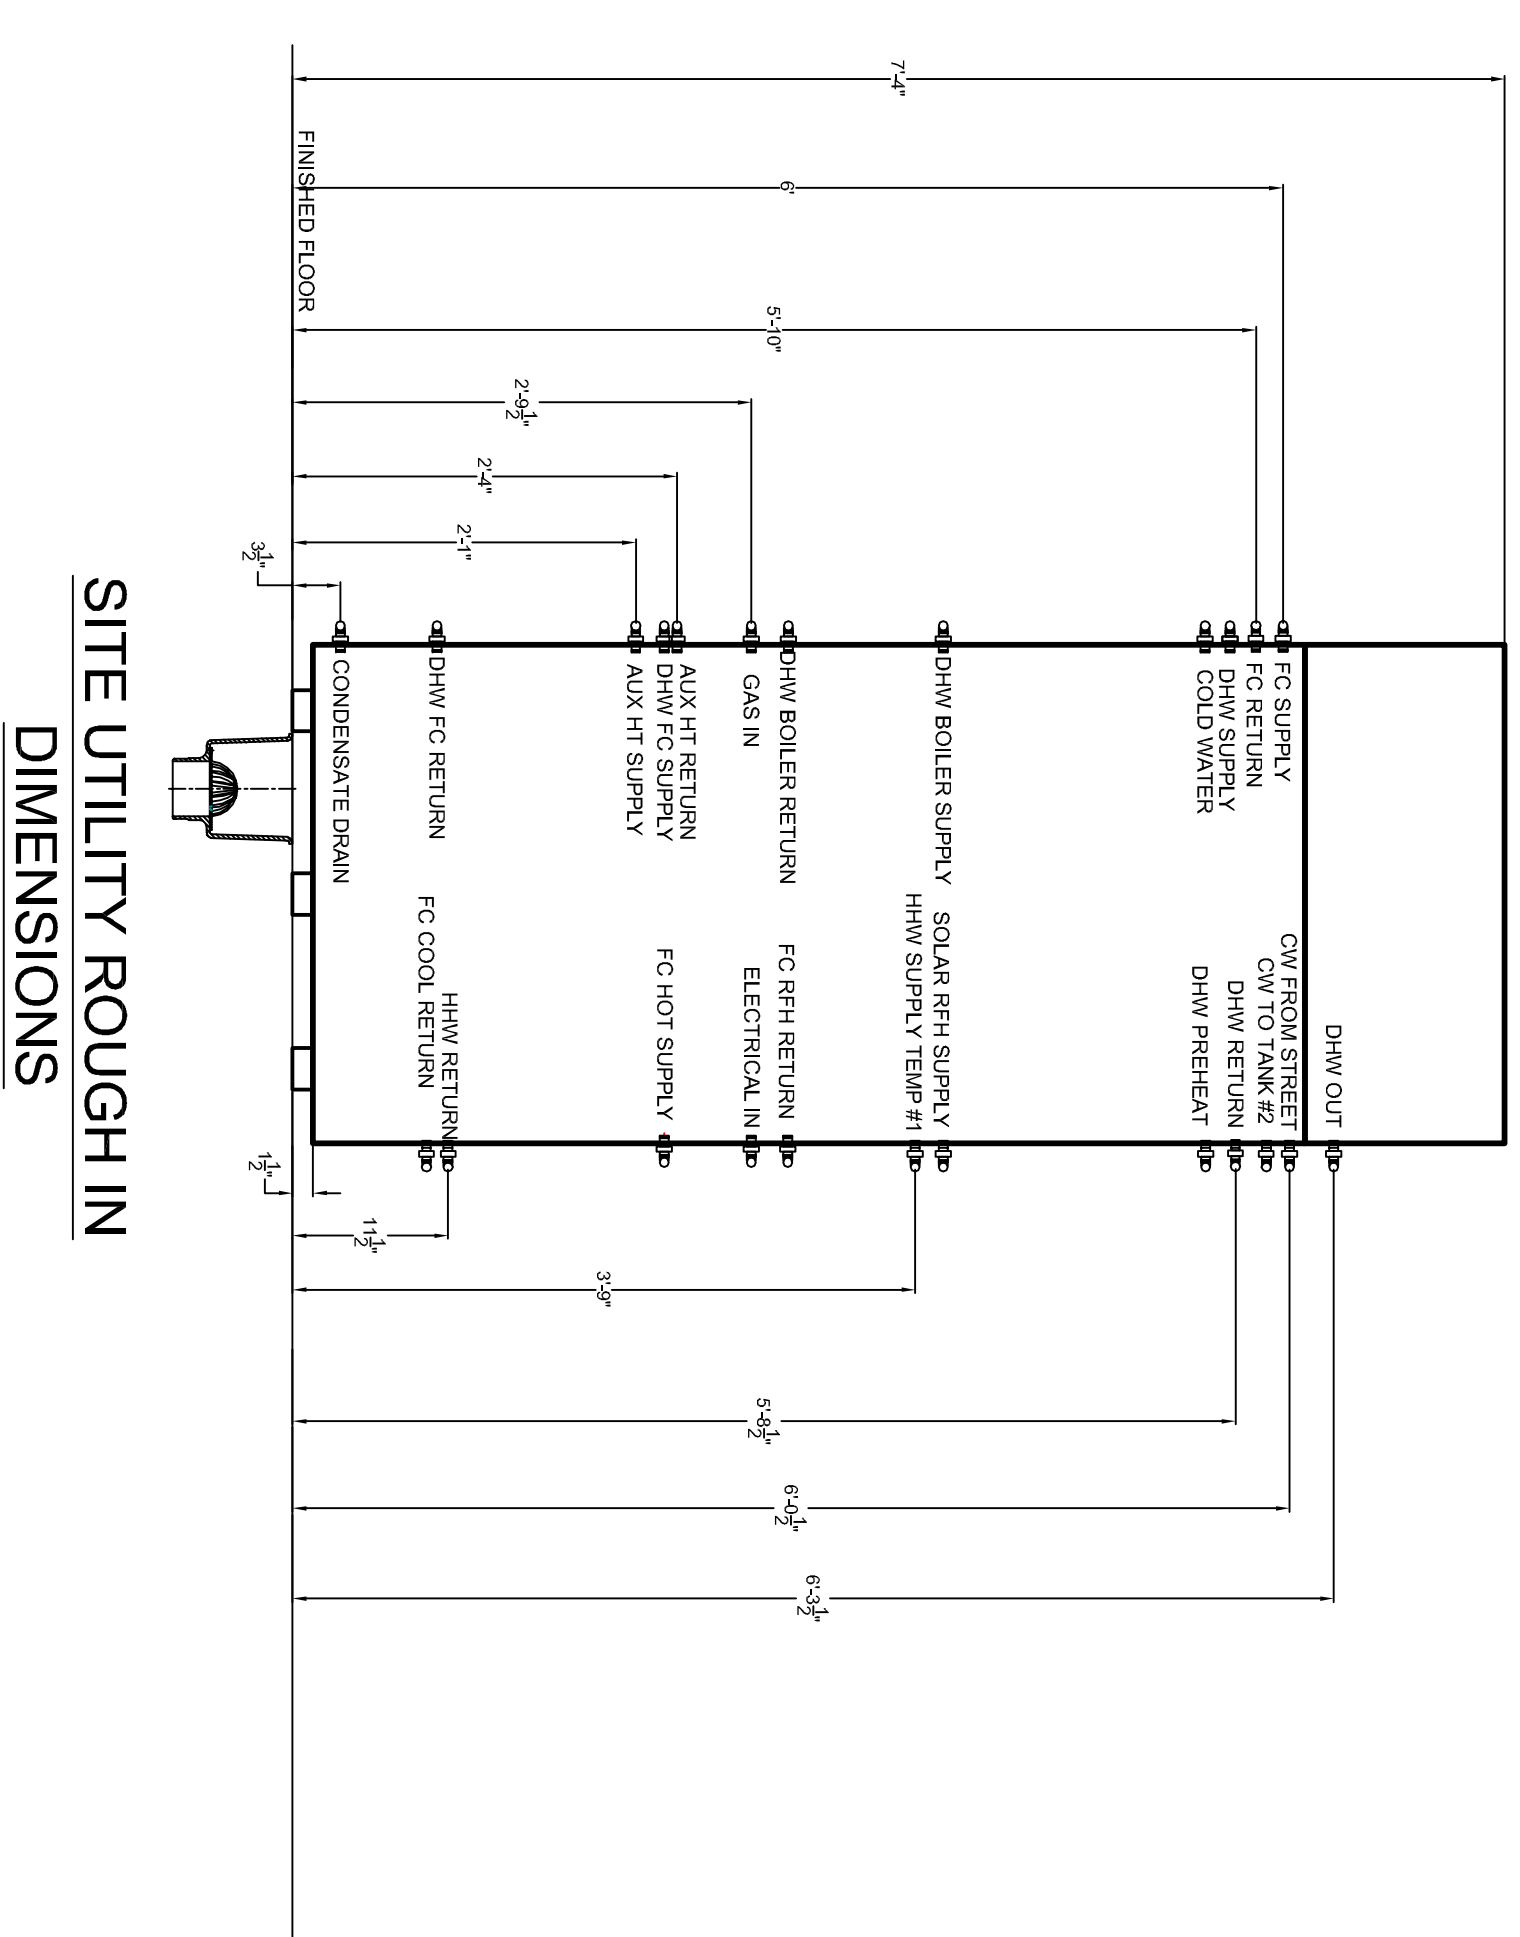

SITE UTILITY ROUGH IN
DIMENSIONS